


EX. ZONING = RM-2.0  
 F.Y. = 20'  
 S.Y. = 0'/5'  
 R.Y. = 20'

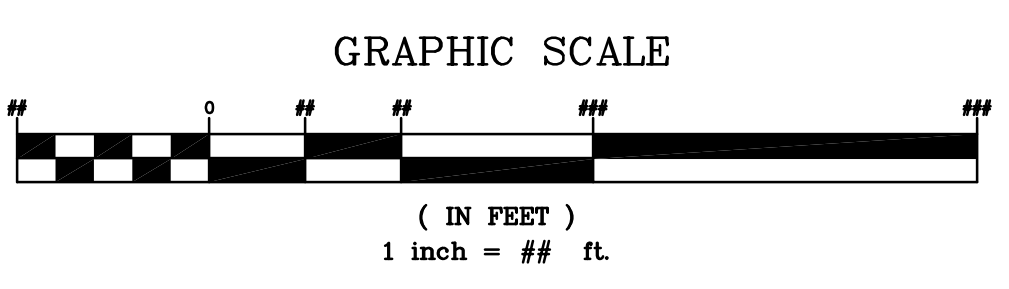

This drawing and the design concepts represented, as instruments of service, are the sole property of Abercrombie & Associates, Inc. and may not be used, reproduced, or copied for any purpose without prior written authorization of Abercrombie & Associates, Inc.

Sheet Title	2-5-19
Project Title	J.C.
Drawn By	R.R.
Checked By	1" = 60'
Scale	
Revisions	
Project Title	PRELIMINARY
Project Title	SECTION-31 & 25, TOWN-4, FRANCE-2 COLUMBIE TOWNSHIP, CITY OF CINCINNATI HAMILTON COUNTY, OHIO
Project Title	Abercrombie & Associates, Inc. Civil Engineering + Surveying 3377 Compton Road, Suite 120 Cincinnati, Ohio 45251 www.abercrombie-associates.com
Phone	1-800-362-2764
Job No.	17-0138
Sheet No.	1

