

**CIVIL ENGINEER**

Lee A. Knuppel & Associates, Inc.  
7770 Cooper Road, Suite #7  
Montgomery, OH 45242-1717  
(513) 793-4222 Fax: (513) 793-4922  
Company Email: lka@lkae.net


CIVIL \* STRUCTURAL \* GEOTECHNICAL \* LAND SURVEYING  
Client Logo:

**NEW RETAINING WALLS  
FOR  
DELTA AVENUE PROJECT  
CINCINNATI, OHIO**

PREPARED FOR:

**CDSG, LLC  
3164 LINWOOD AVE.  
CINCINNATI, OHIO 43208**

Stamp:

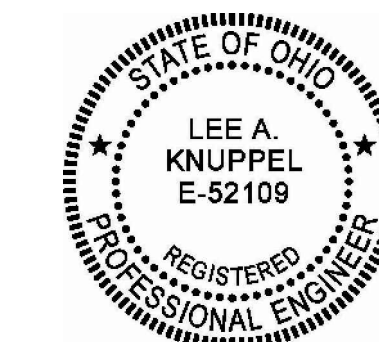

All Rights Reserved, Lee A. Knuppel & Associates, Inc.

Print date: Mon, Jun. 30, 2003

REVISIONS		
No.	Date	Description
1	11/8/18	START CAD DRAWING
2	3/1/19	REVISE WALLS
3		
4		
5		
6		
7		
8		
9		
10		


**Lee A.  
Knuppel &  
Associates**

Project Number: **2018-083** Drawn By:

Designed By: **MARTY CLIFFORD** Checked By: **LEE KNUPPEL**

Sheet Title:  
**DELTA AVENUE PROJECT  
AB WALL PLAN**

Sheet Number:  
**C1.1**

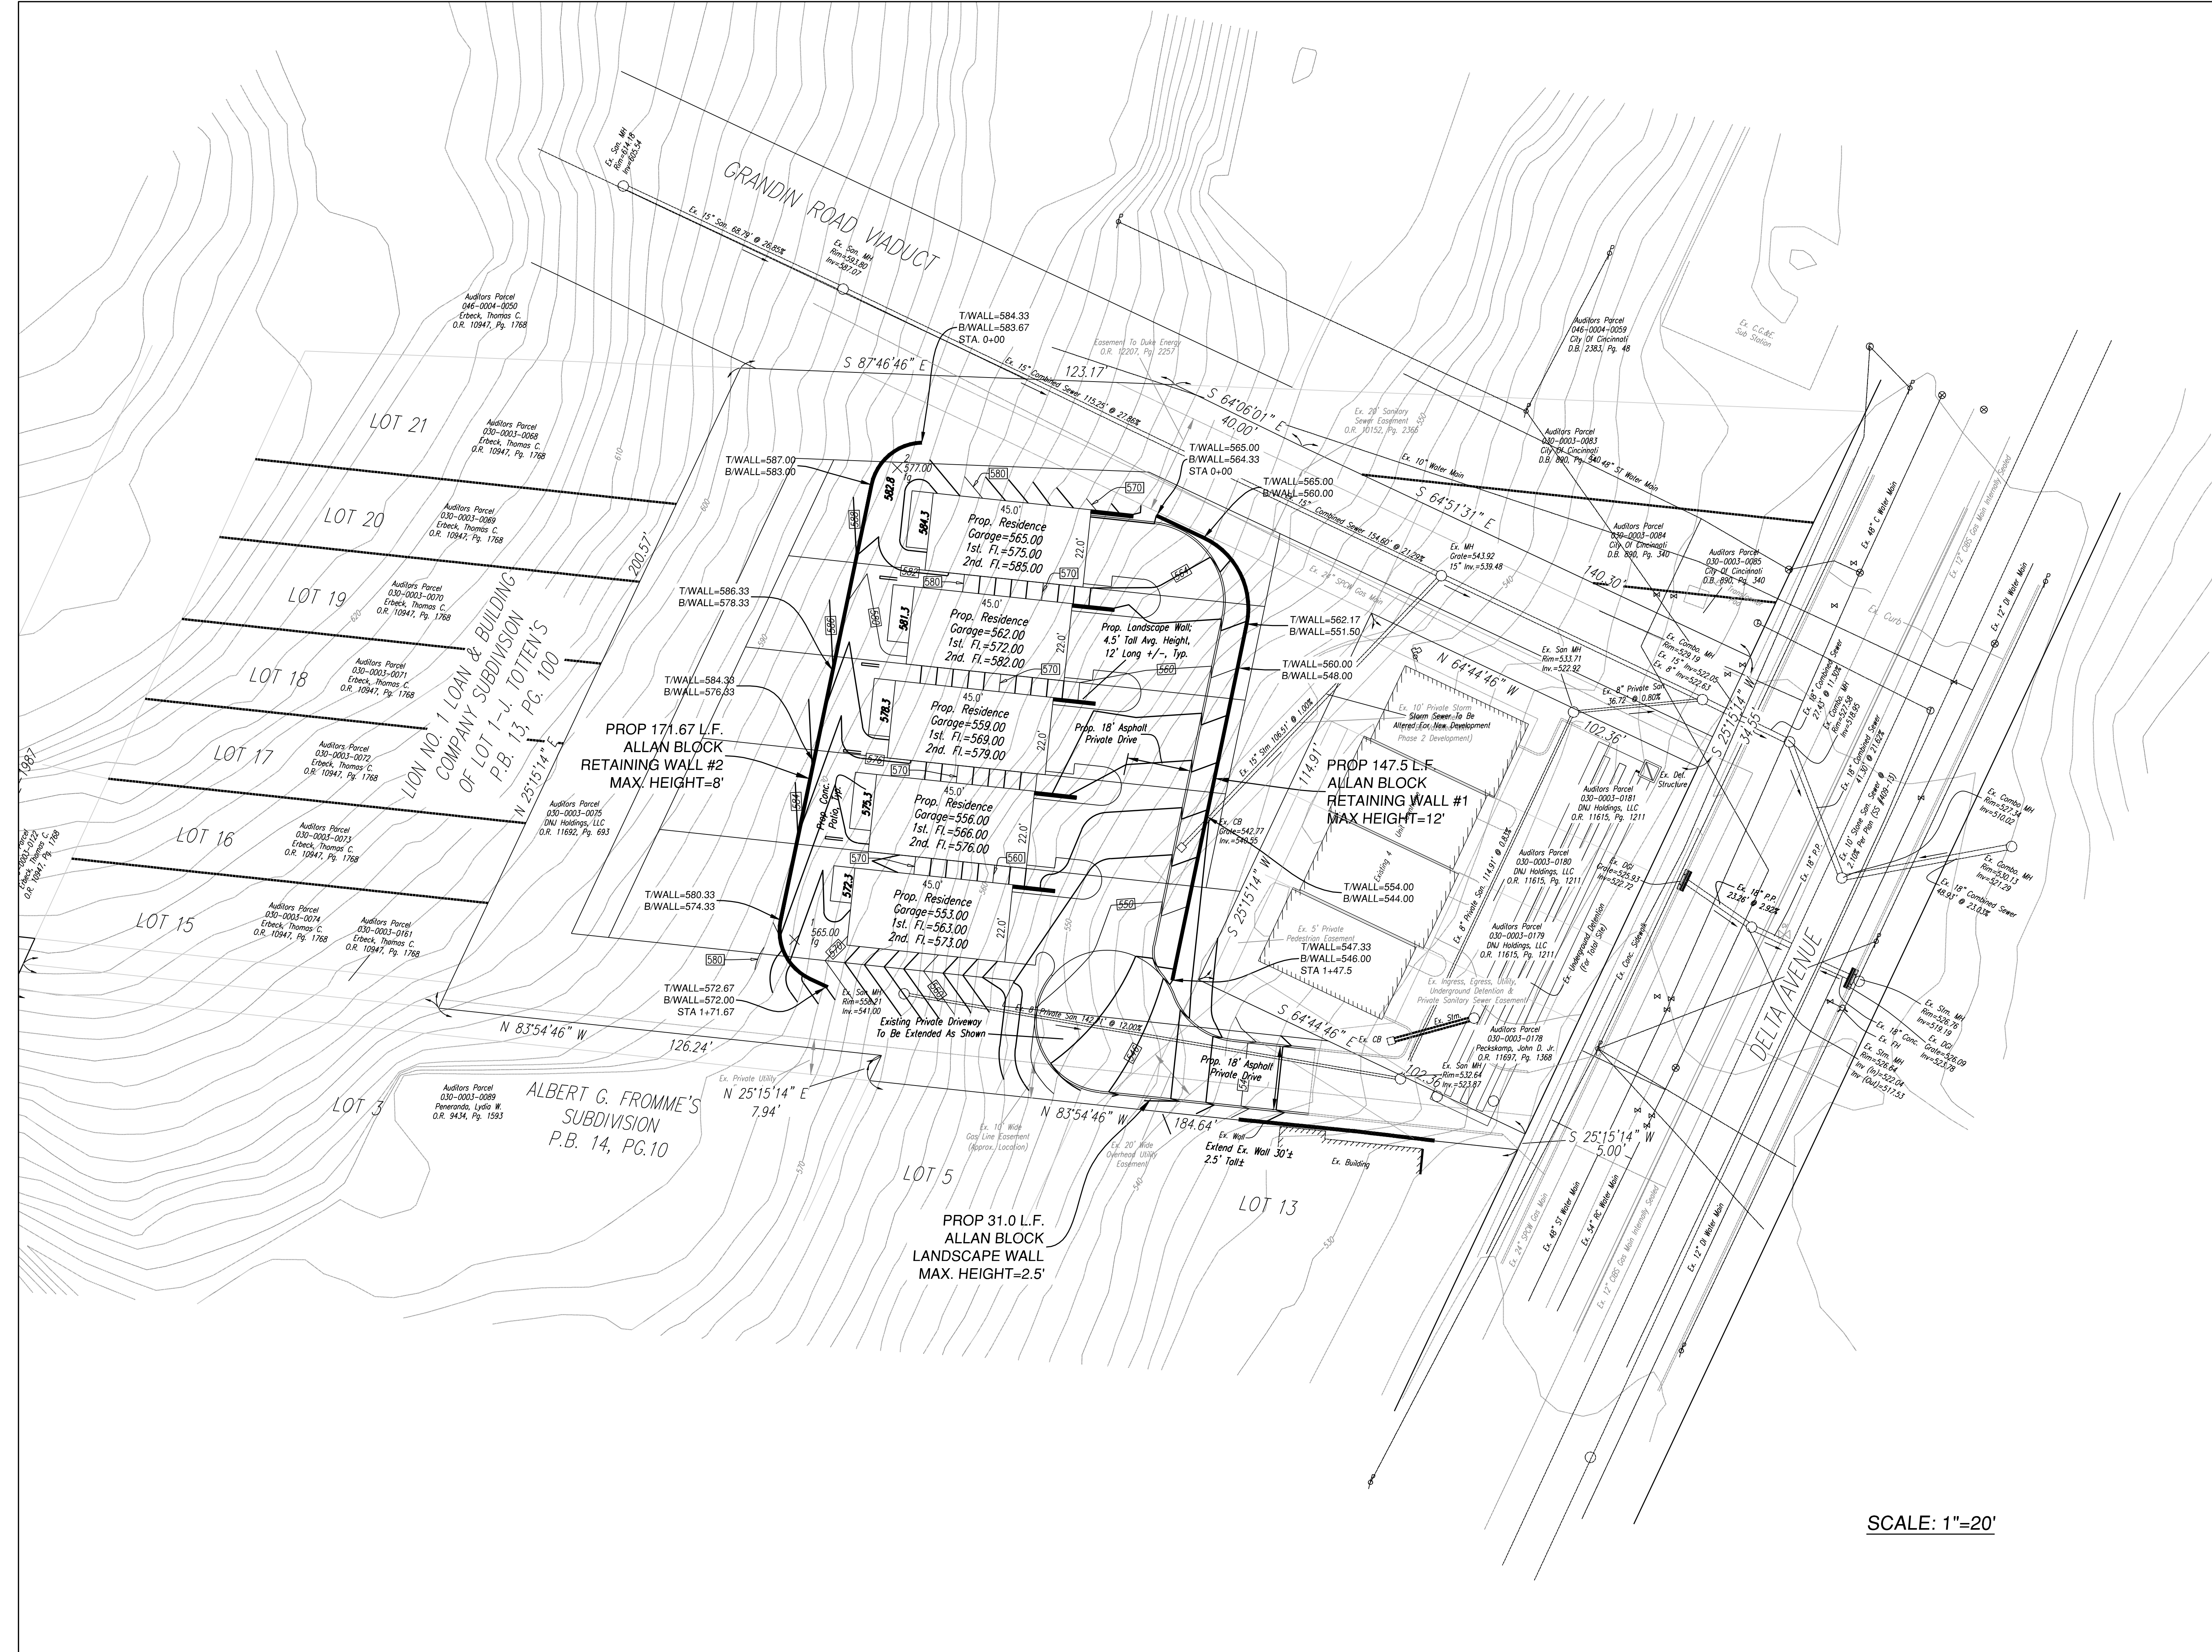

SCALE: 1"=20'