



CONTRACT DRAWING



Department of Transportation and Engineering

PED SAFETY FY23 P3
 EASTERN AVE CURB EXTENSIONS

Revision No.	Date	By	Check

Drawn by: JPC
 Design by: JPC
 Checked by: []
 Date: 2023-01
 Date: 2023-01
 Date: []
 Date: []

Consultant: []
 Structure File Number: []
 ACC No: []

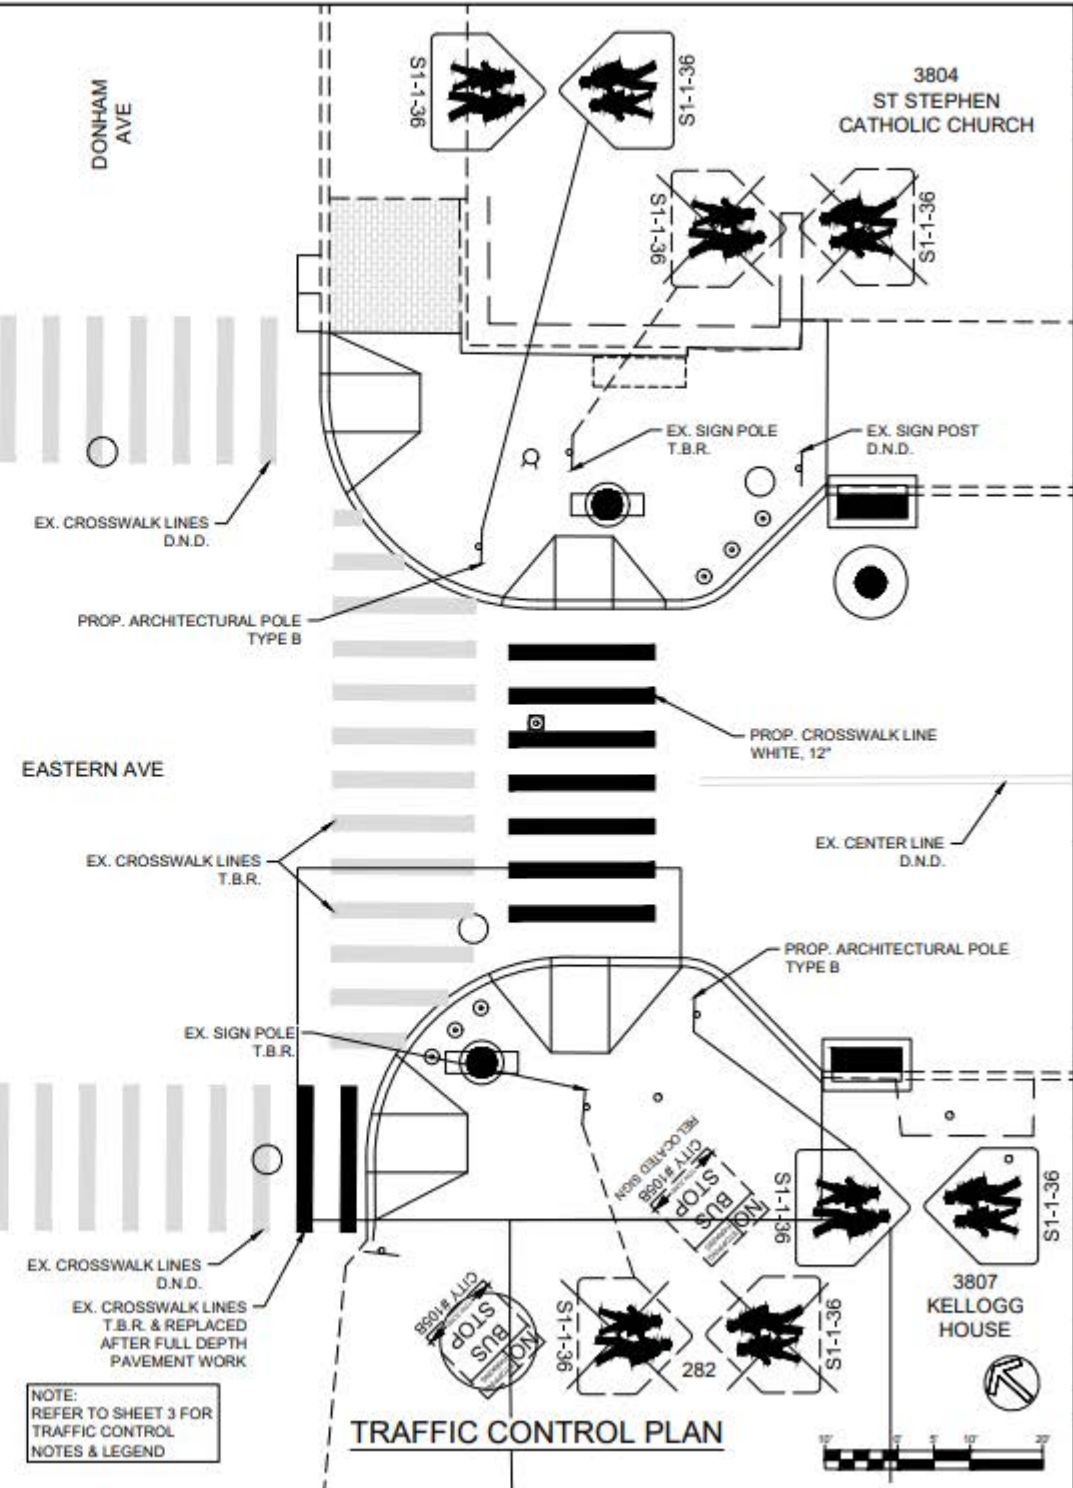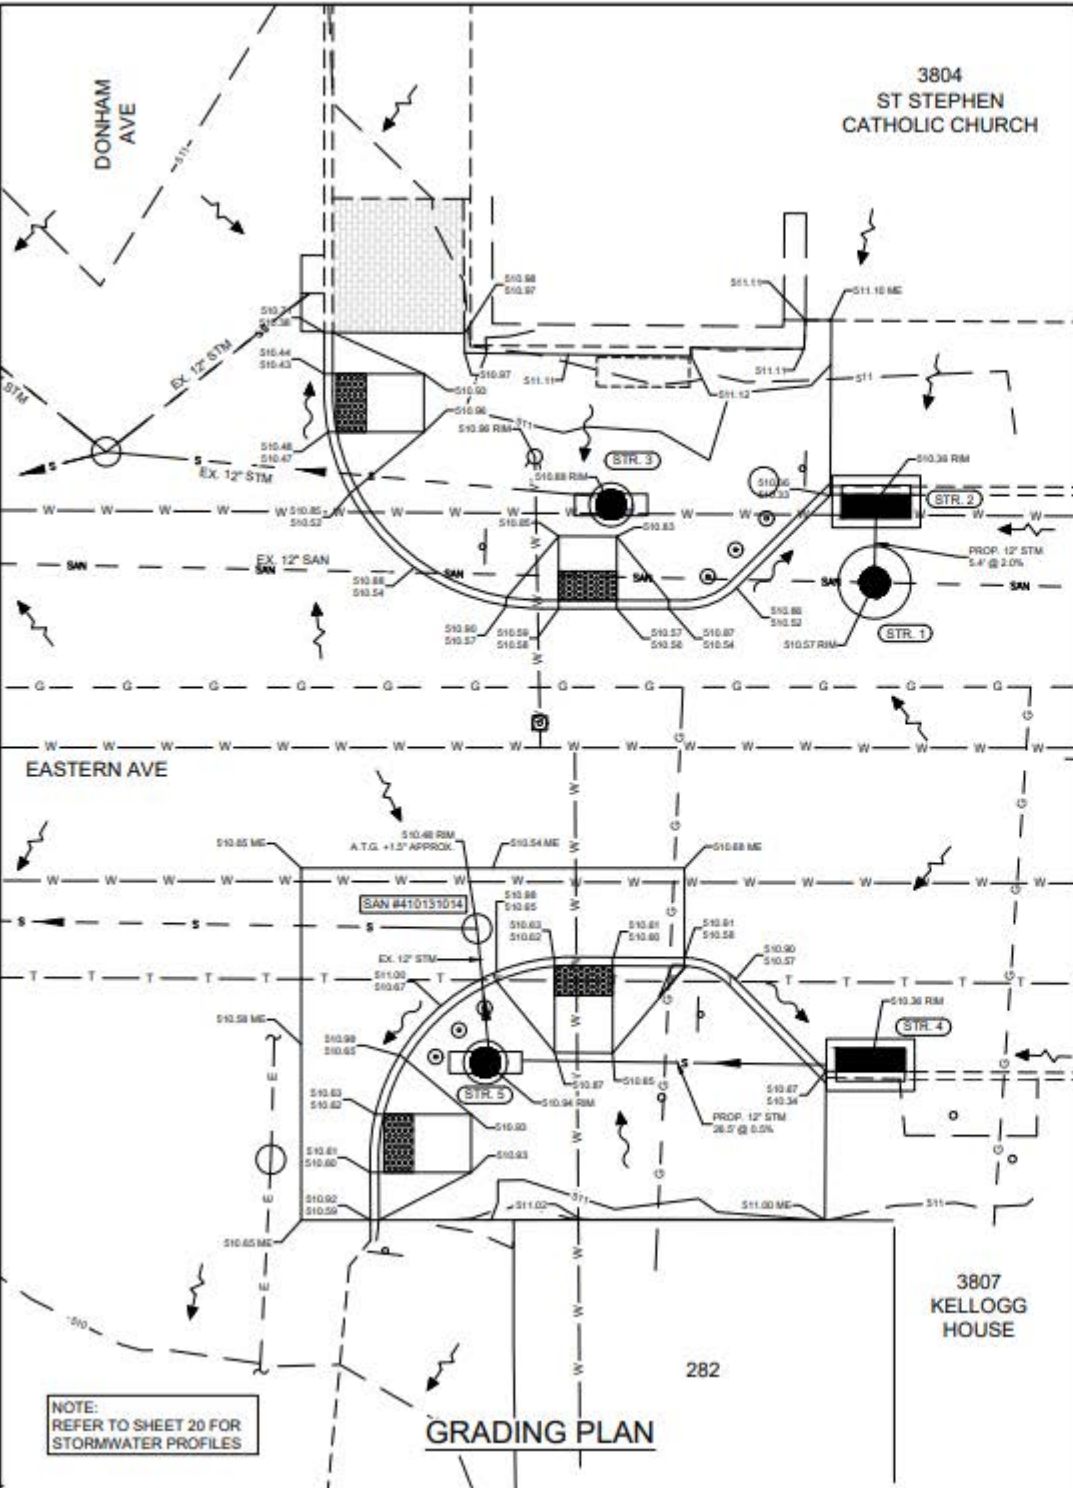



CONTRACT DRAWING
 CONTRACT NO. 2023-01

Department of
 Transportation
 and Engineering



PED SAFETY FY23 P3
 EASTERN AVE CURB EXTENSIONS


Revisions	No.	Description

Date	By	Date	By
2023-01	JK	2023-01	JK

Checked by: _____
 Date: _____

Structure File Number: _____
 ACC No.: _____

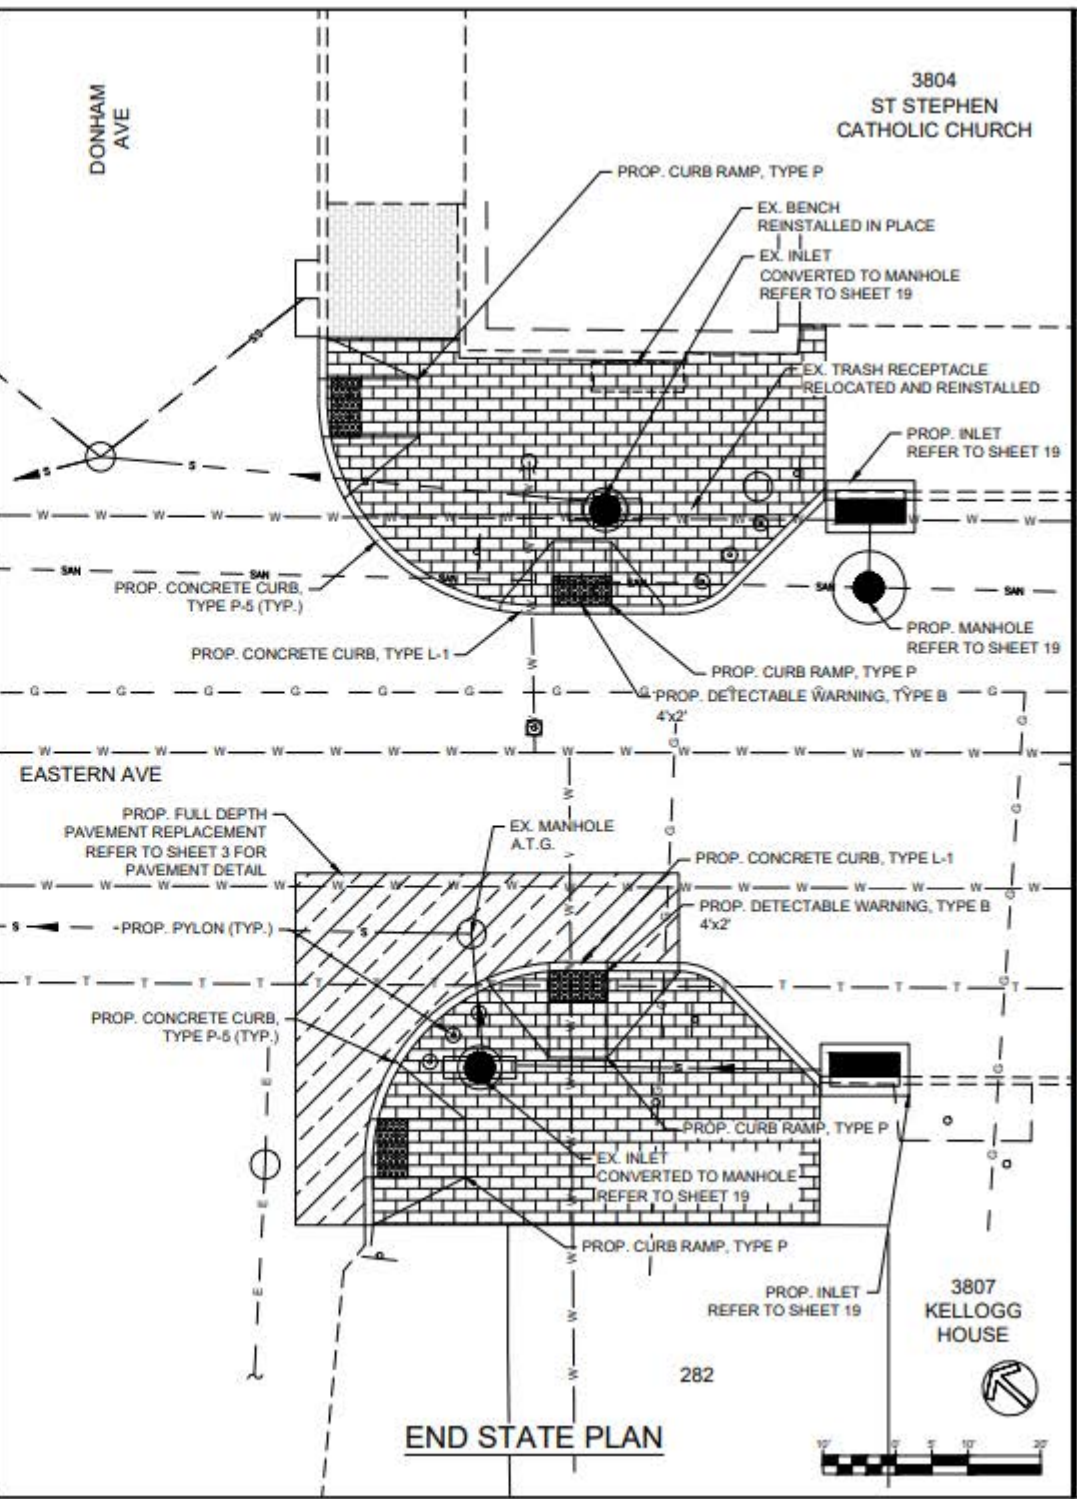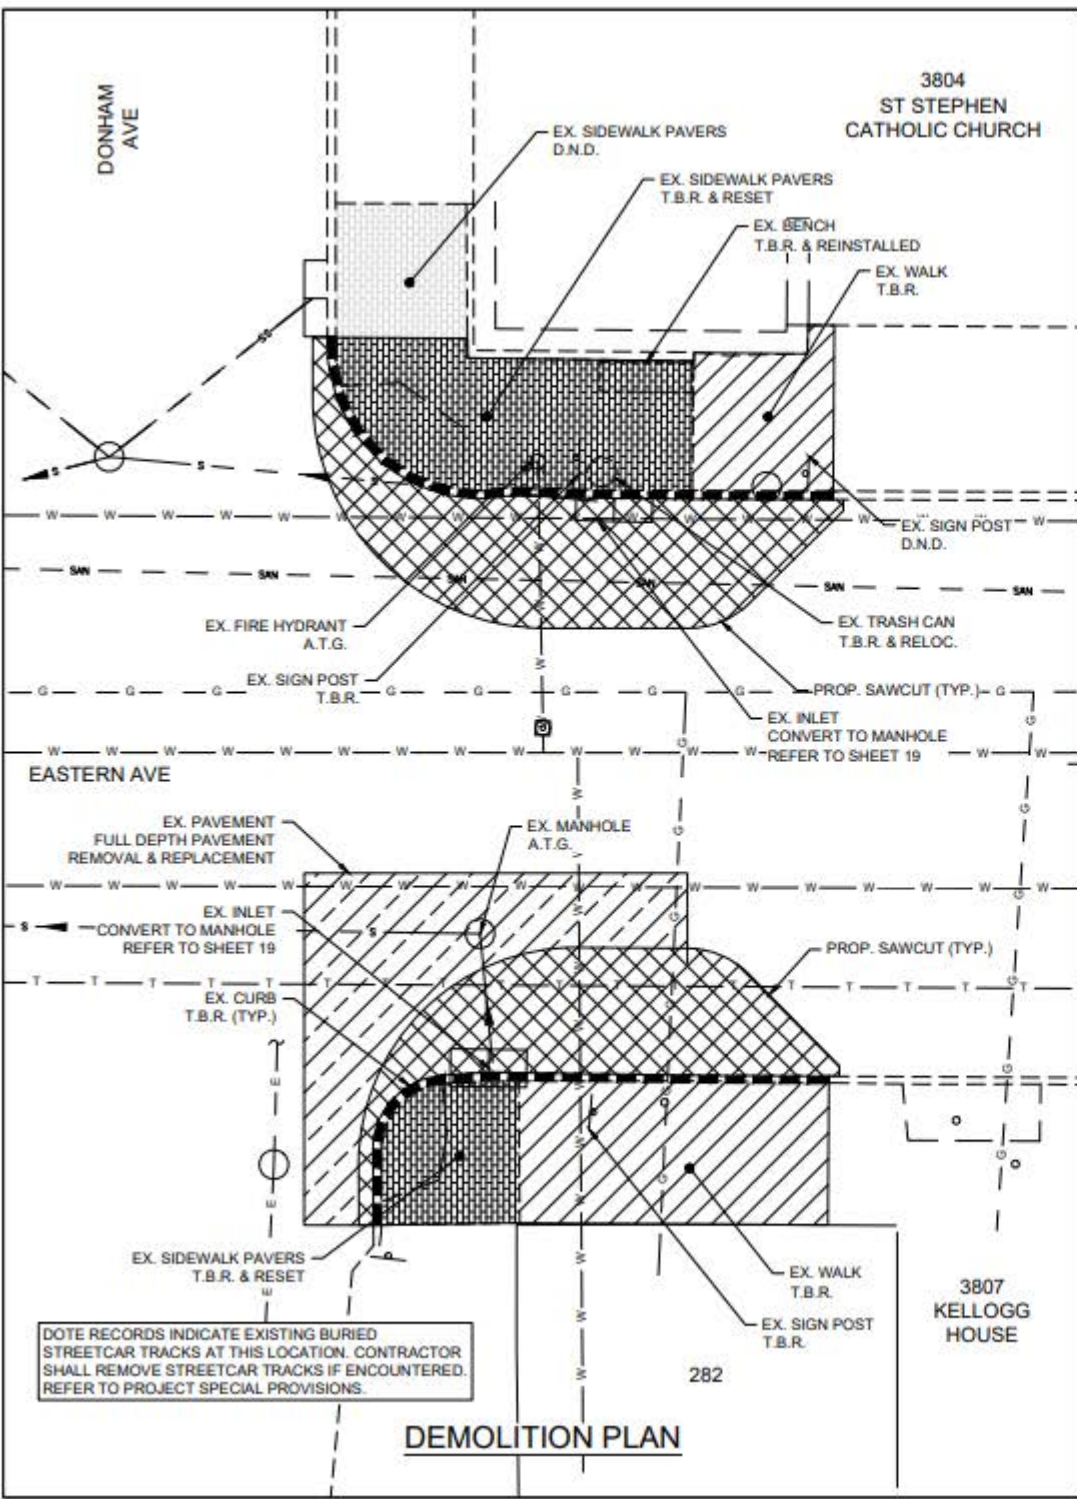

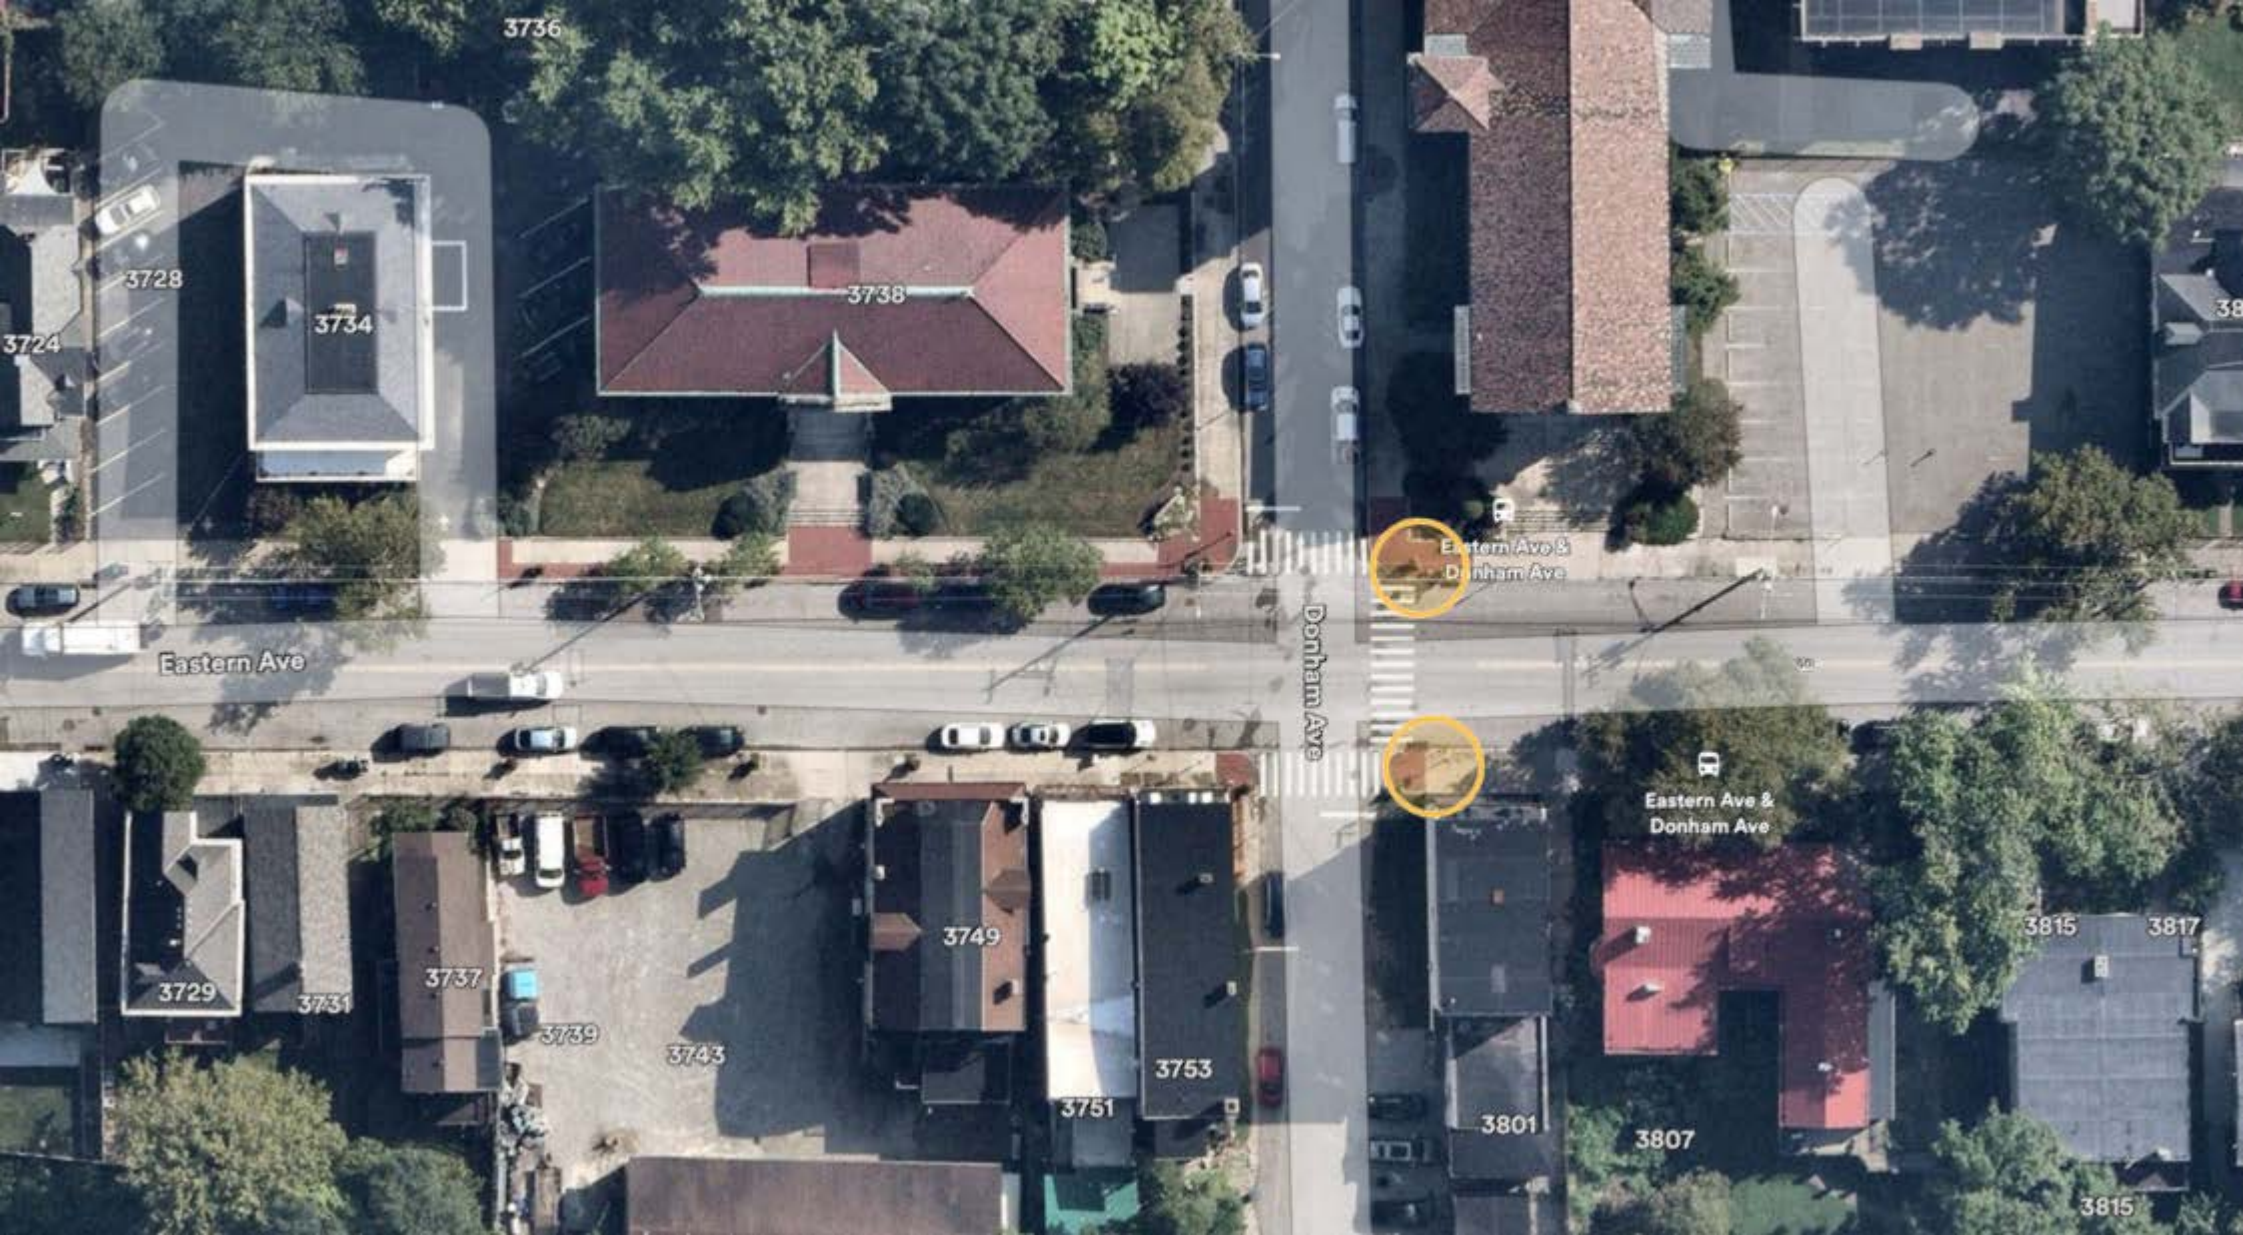

3736

3728

3734

3738

3724

Eastern Ave

Donham Ave

Eastern Ave &
Donham Ave

Eastern Ave &
Donham Ave

3729

3731

3737

3739

3743

3749

3751

3753

3801

3807

3815

3817

3815